


PARKING COMPARISON		
Side of Road	Existing Number of car parks	Proposed Number of car parks
Eastern Side	0* <small>*Timed 'No Stopping' zone applies</small>	4
Western Side	20* <small>*8 within existing 'No Parking Zone'</small>	26

LEGEND	
	Proposed new garden area / wsud
	Proposed new 1.5m paved footpath
	Proposed new raised concrete protuberance
	Proposed 'No Stopping' zone at all times
	Existing concrete footpath

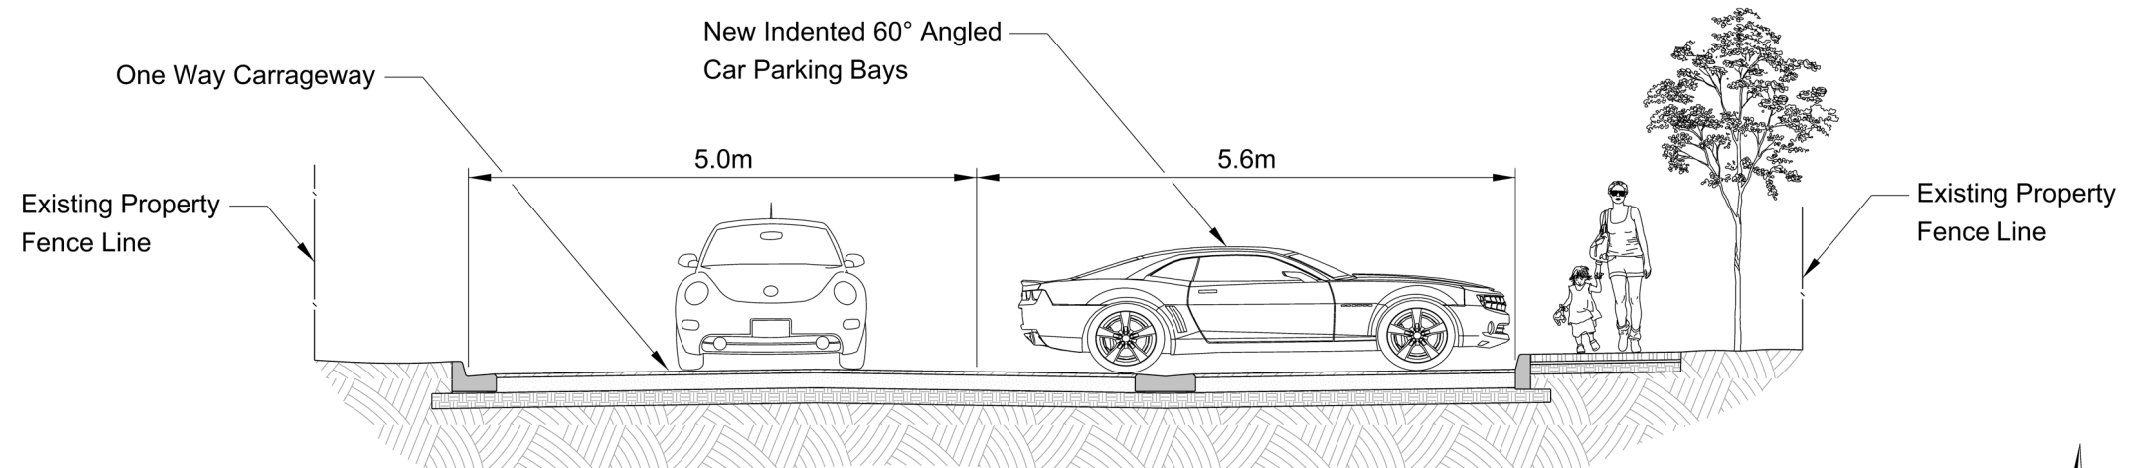

SECTION VIEW

