

# TARNHAM ROAD RESERVE LANDSCAPE CONCEPT


LANDSCAPE VISION



DYNAMIC	BOLD	RECREATION
MOVE	ENGAGE	ACTIVE
COLOUR	MULTIPURPOSE	
ENERGY	DEVELOP	COMMUNITY




# LANDSCAPE CONCEPT

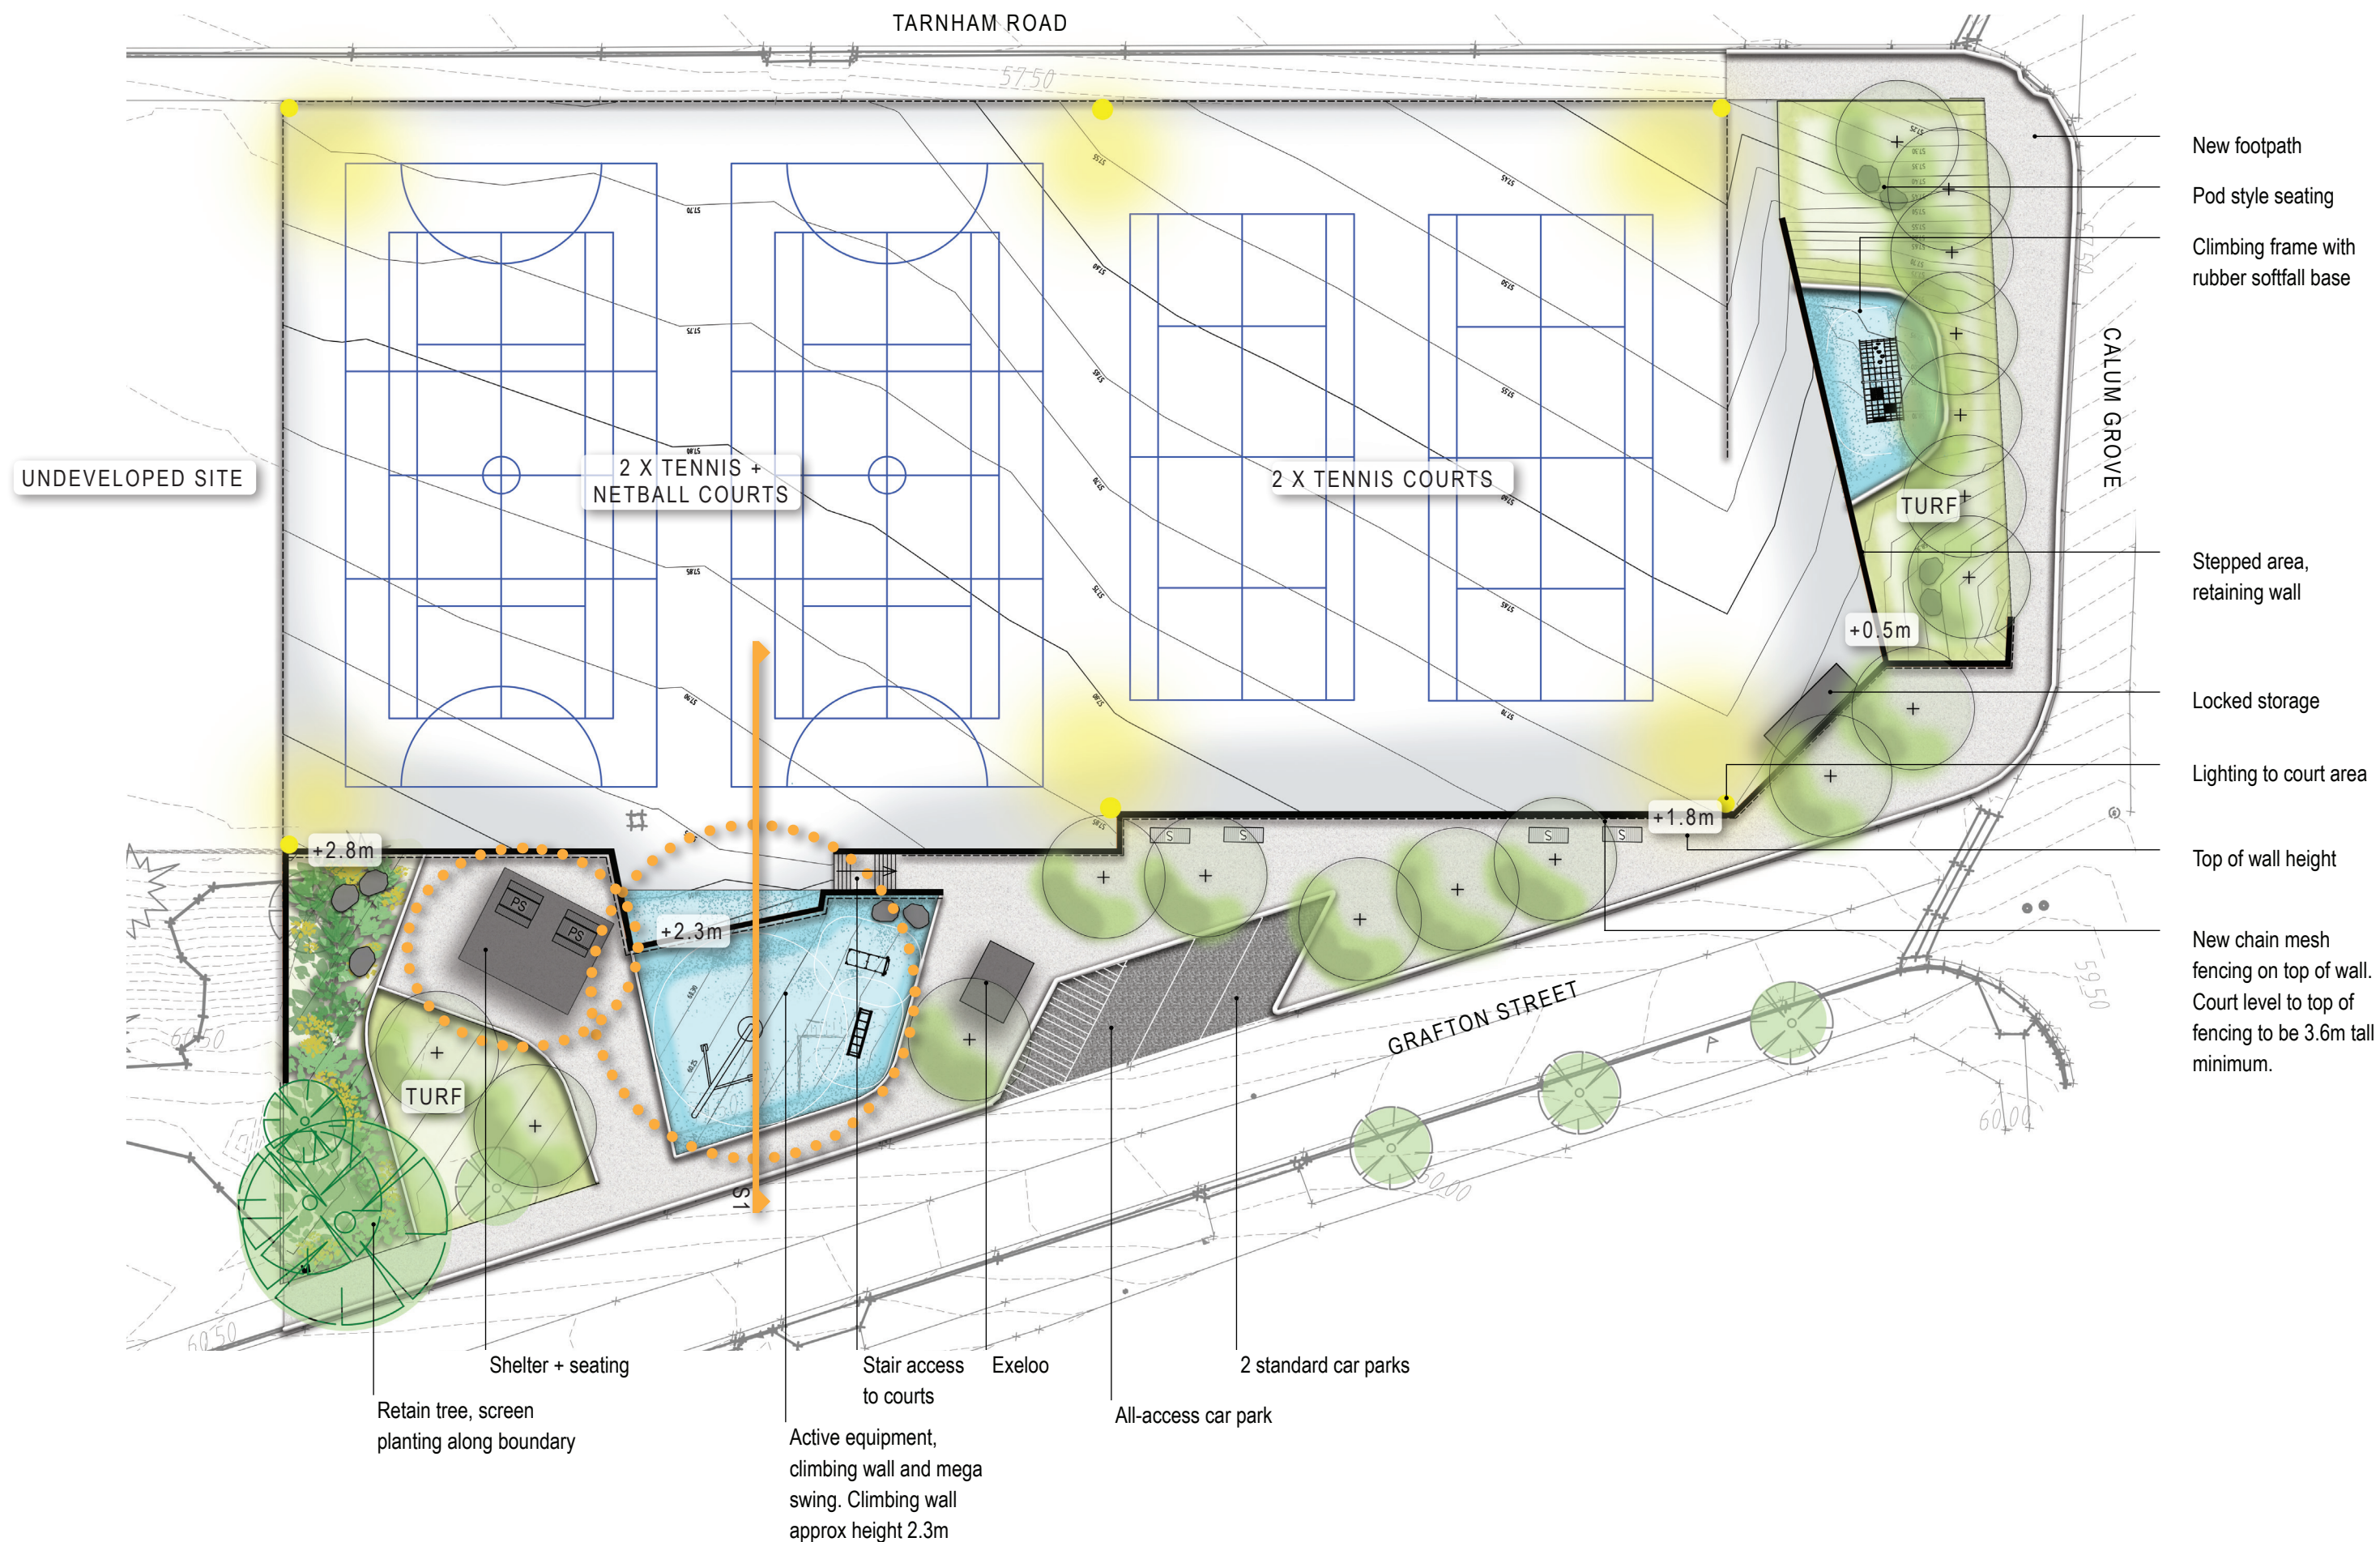



# MATERIALS + EQUIPMENT PALETTE

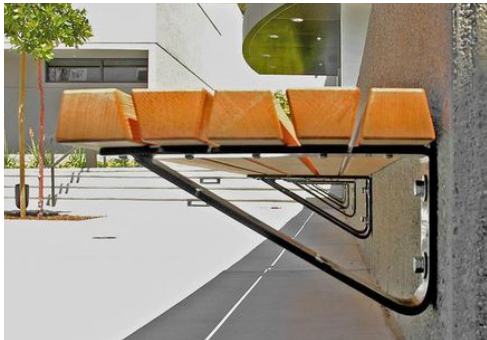

Seating walls




Seating



Climbing wall



Mega swing

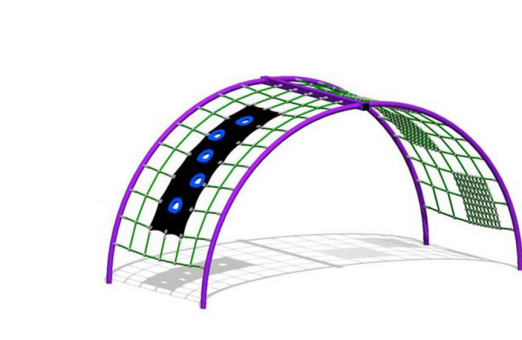

Arched net climb



Fencing



Concrete footpath with painted lines



Monkey bars



Core strength



Bold coloured rubber softfall




Arrows and other markings in rubber softfall



Shelter structure



Seating rocks/pebbles

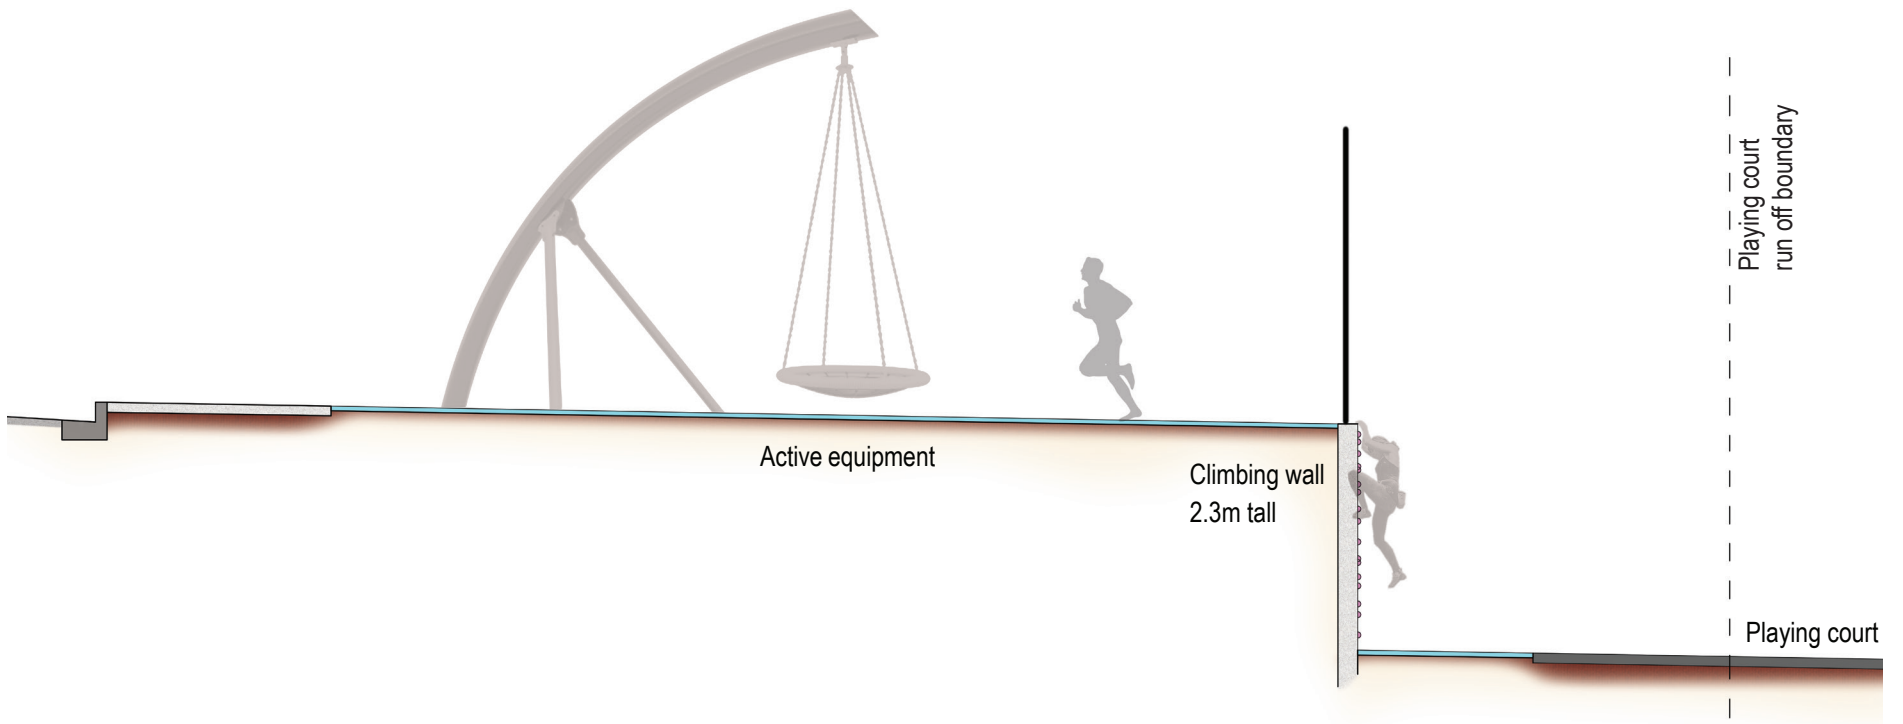

S1 Section  
Climbing wall in active area